



KEY

- ◆ fire hydrant
- ⊗ utility pole
- ◁ bike rack
- ⊙ sign: parking, bus, stop
- ▣ vault
- tree pit, planting pit
- current tree location
- proposed ornamental tree
- proposed shade tree
- ▣ trash can
- ▷ public phone
- ⊠ bus shelter
- ⊠ mail box

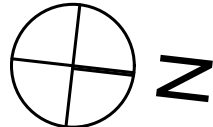

PHASE I

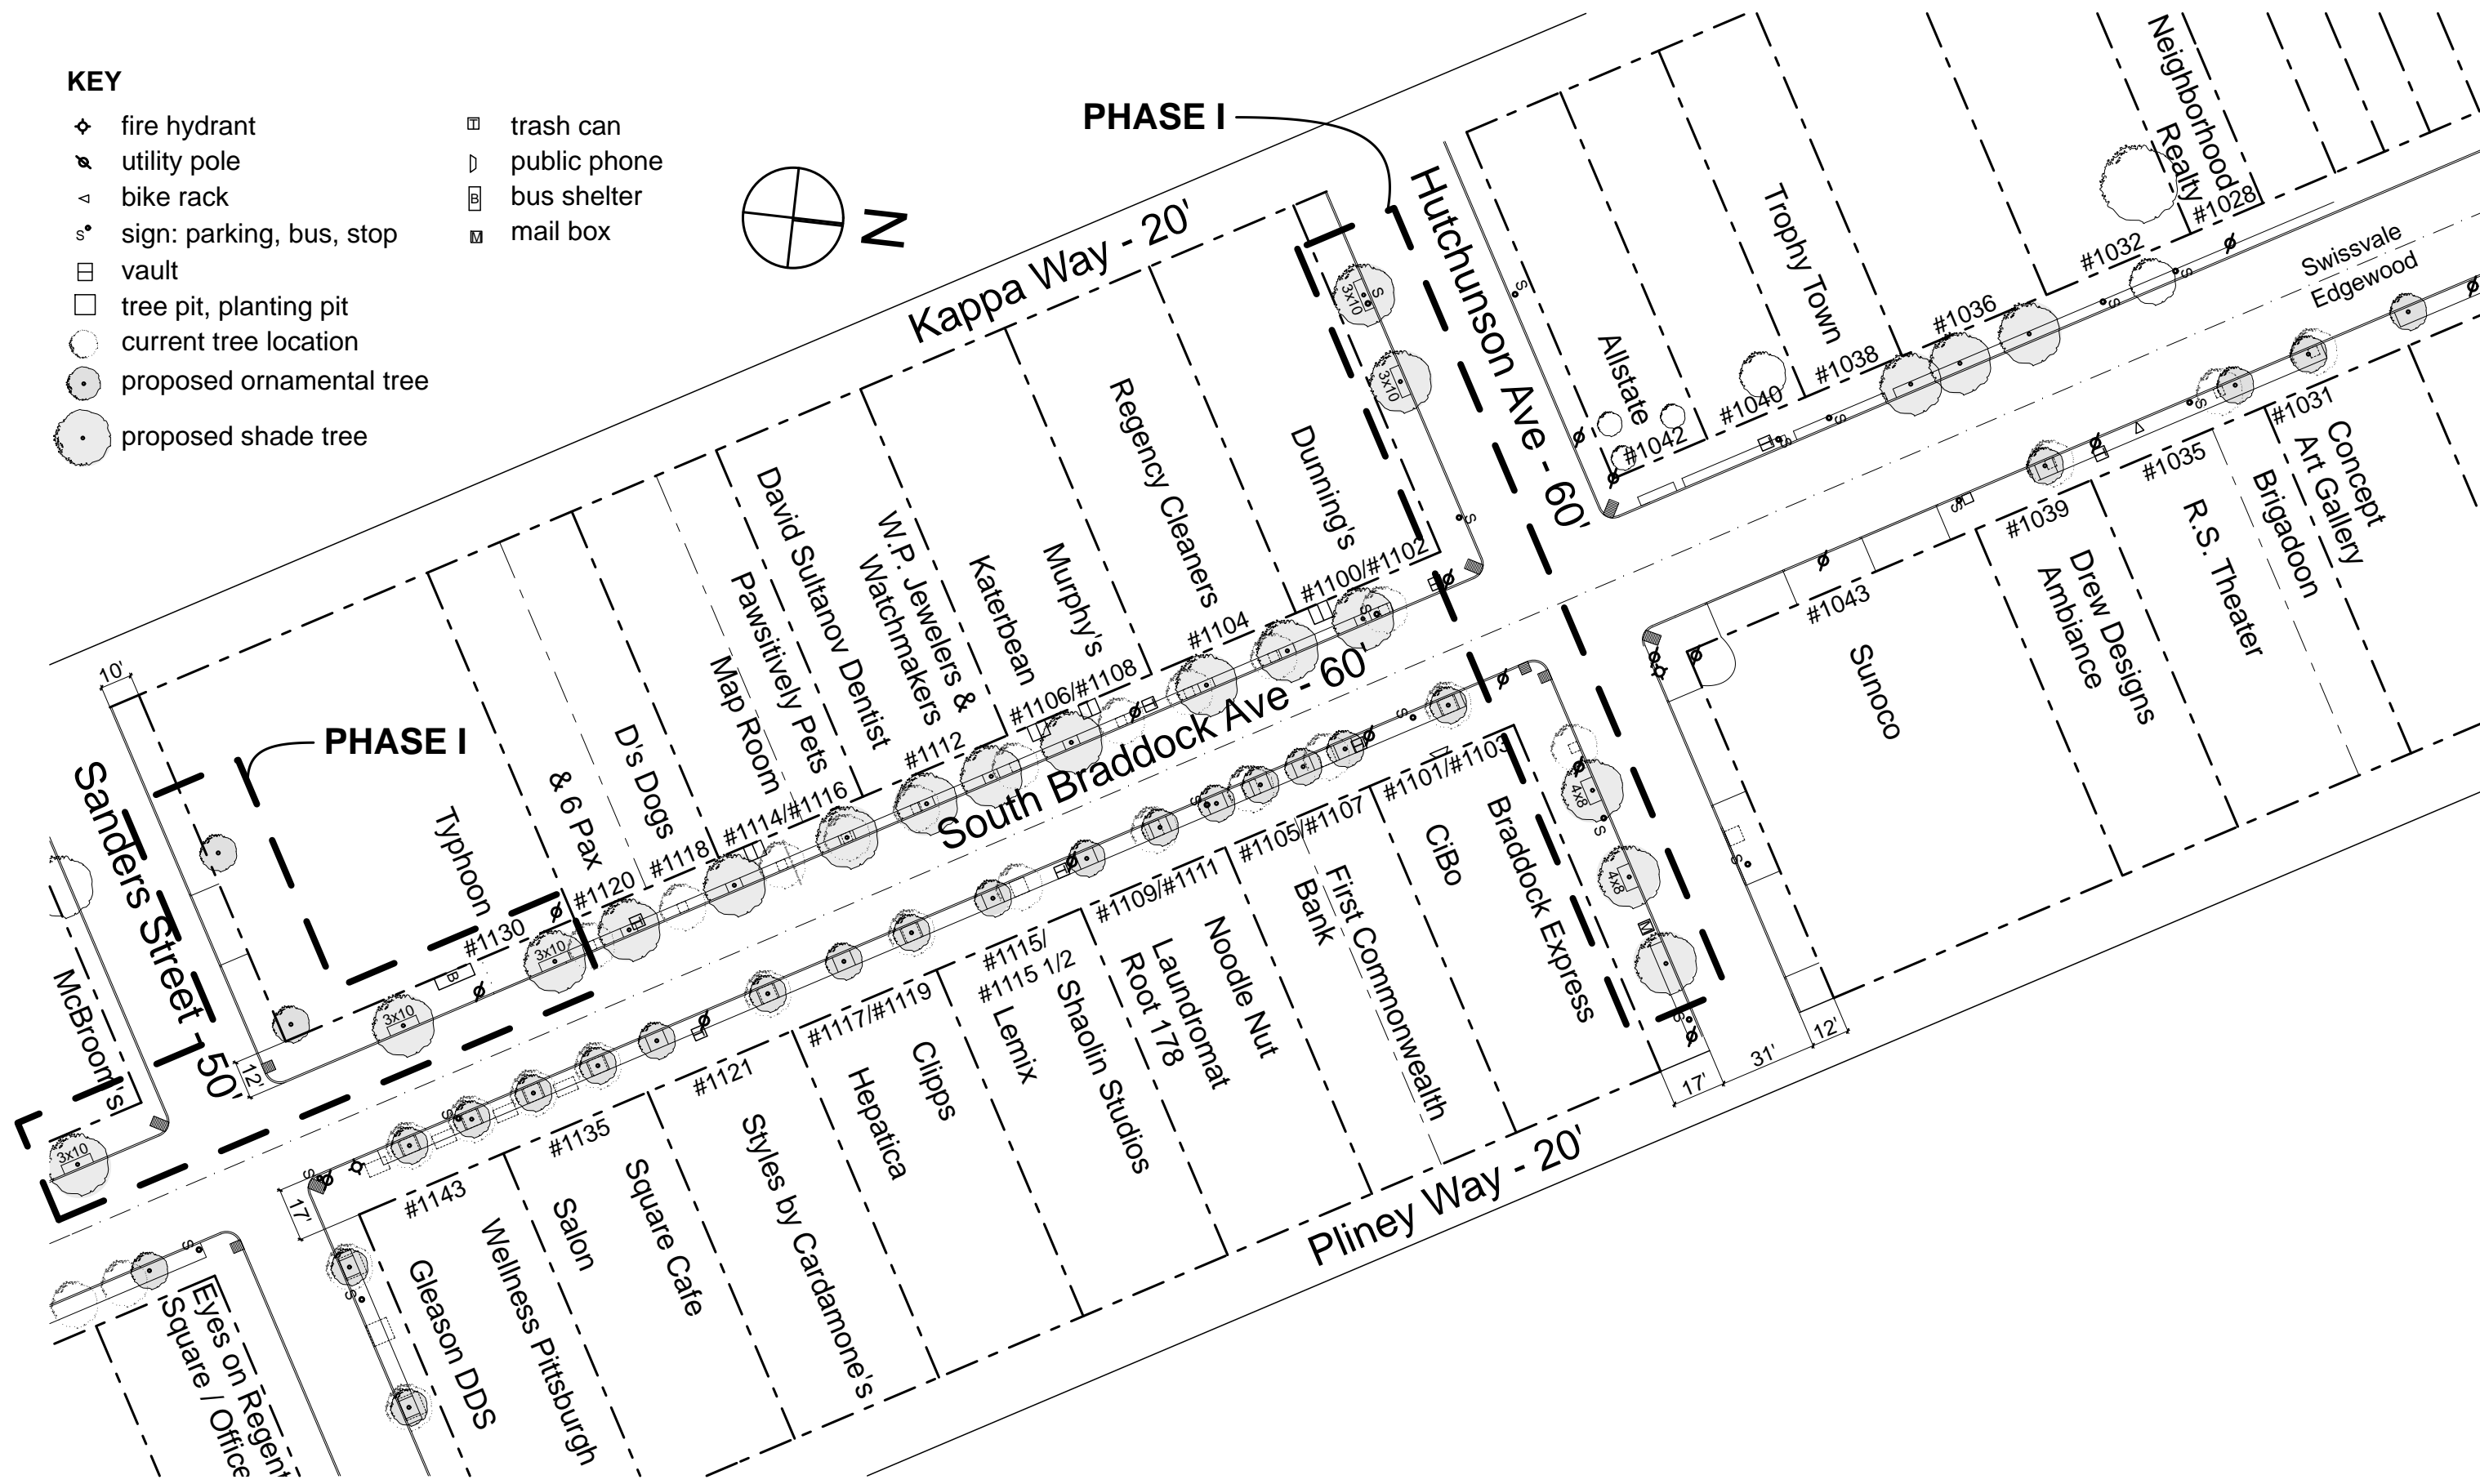

**PROPOSED STREET TREE LOCATION
REGENT SQUARE COMMERCIAL DISTRICT**

job #: _____
 scale : 1" = 50'-0"
 date : 06/12/2011